


DOUBLE 48"x84"

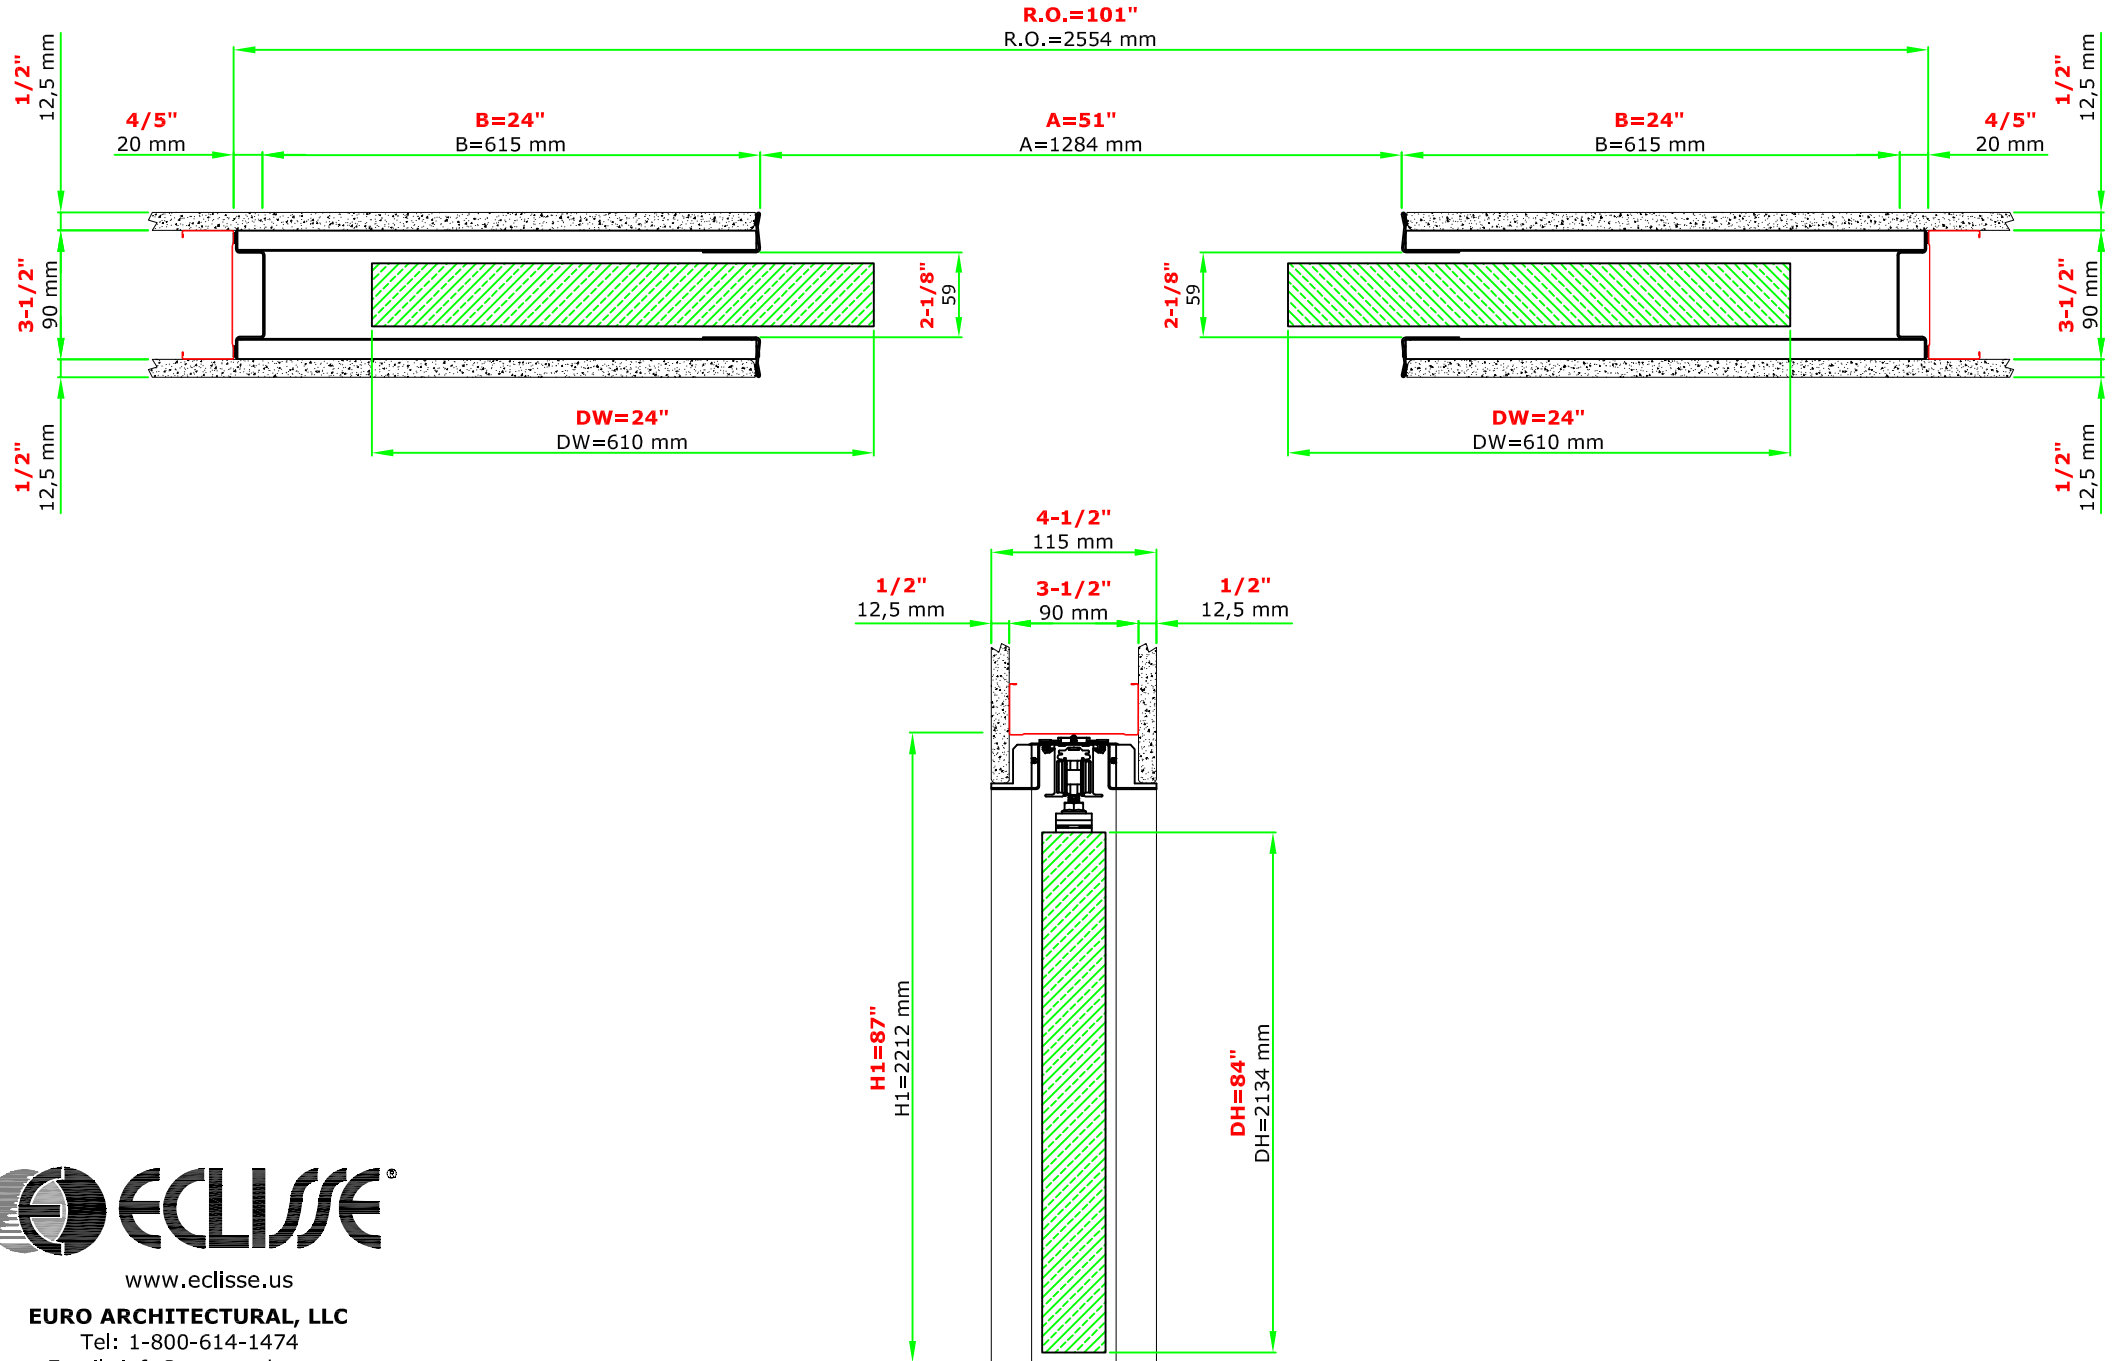

www.eclisse.us

EURO ARCHITECTURAL, LLC

Tel: 1-800-614-1474

Email: info@euro-arch.com