


DOUBLE 72"x96"

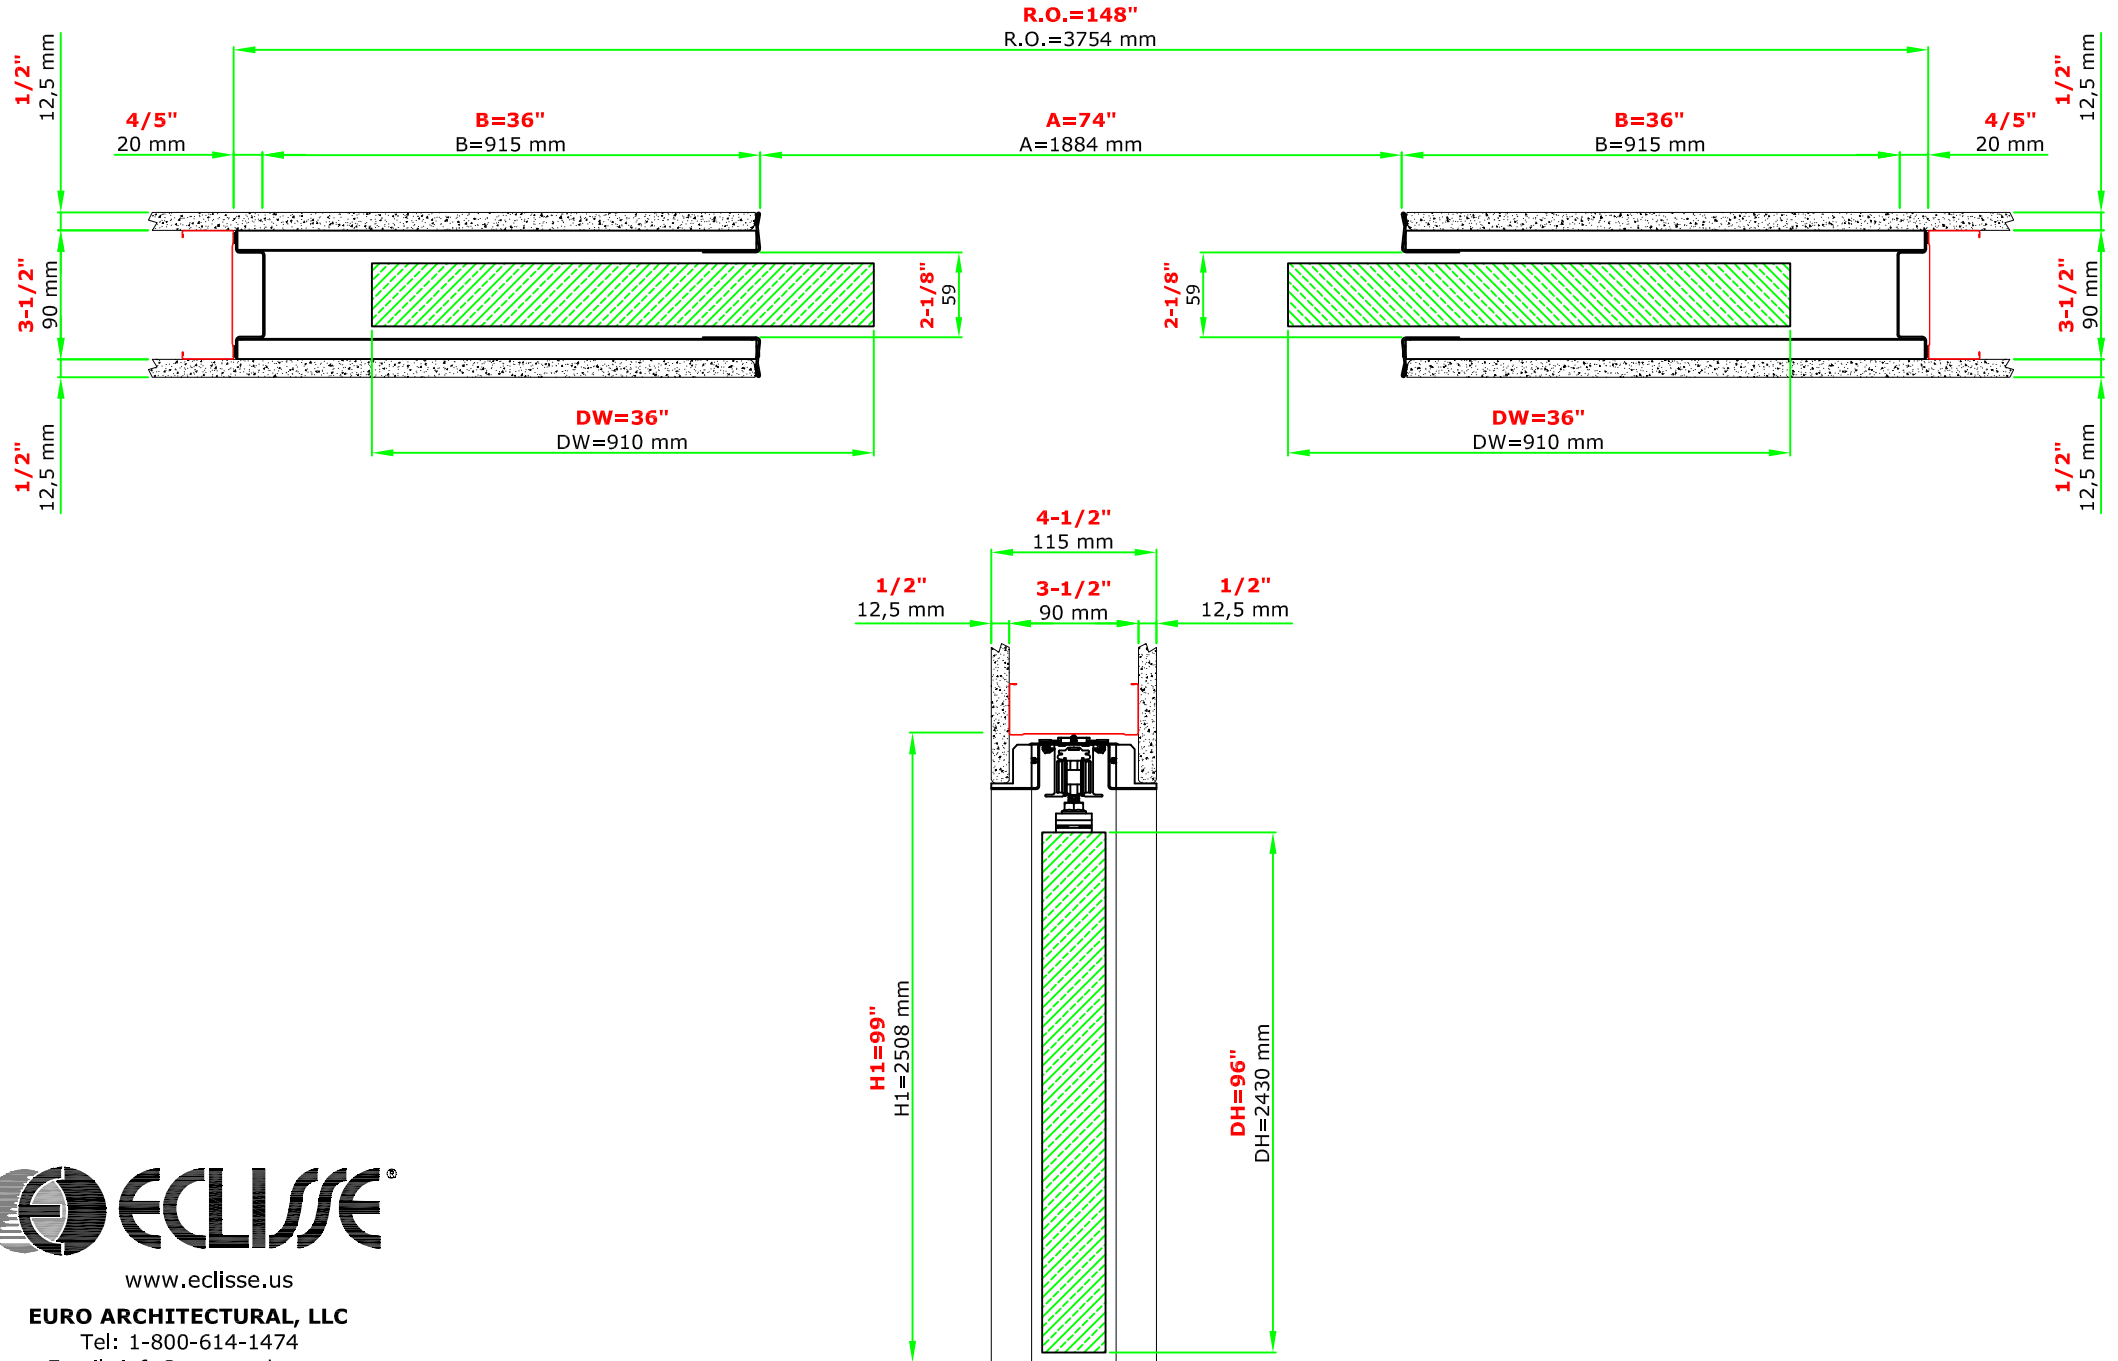

www.eclisse.us

EURO ARCHITECTURAL, LLC

Tel: 1-800-614-1474

Email: info@euro-arch.com