


# DOUBLE 84"x80"

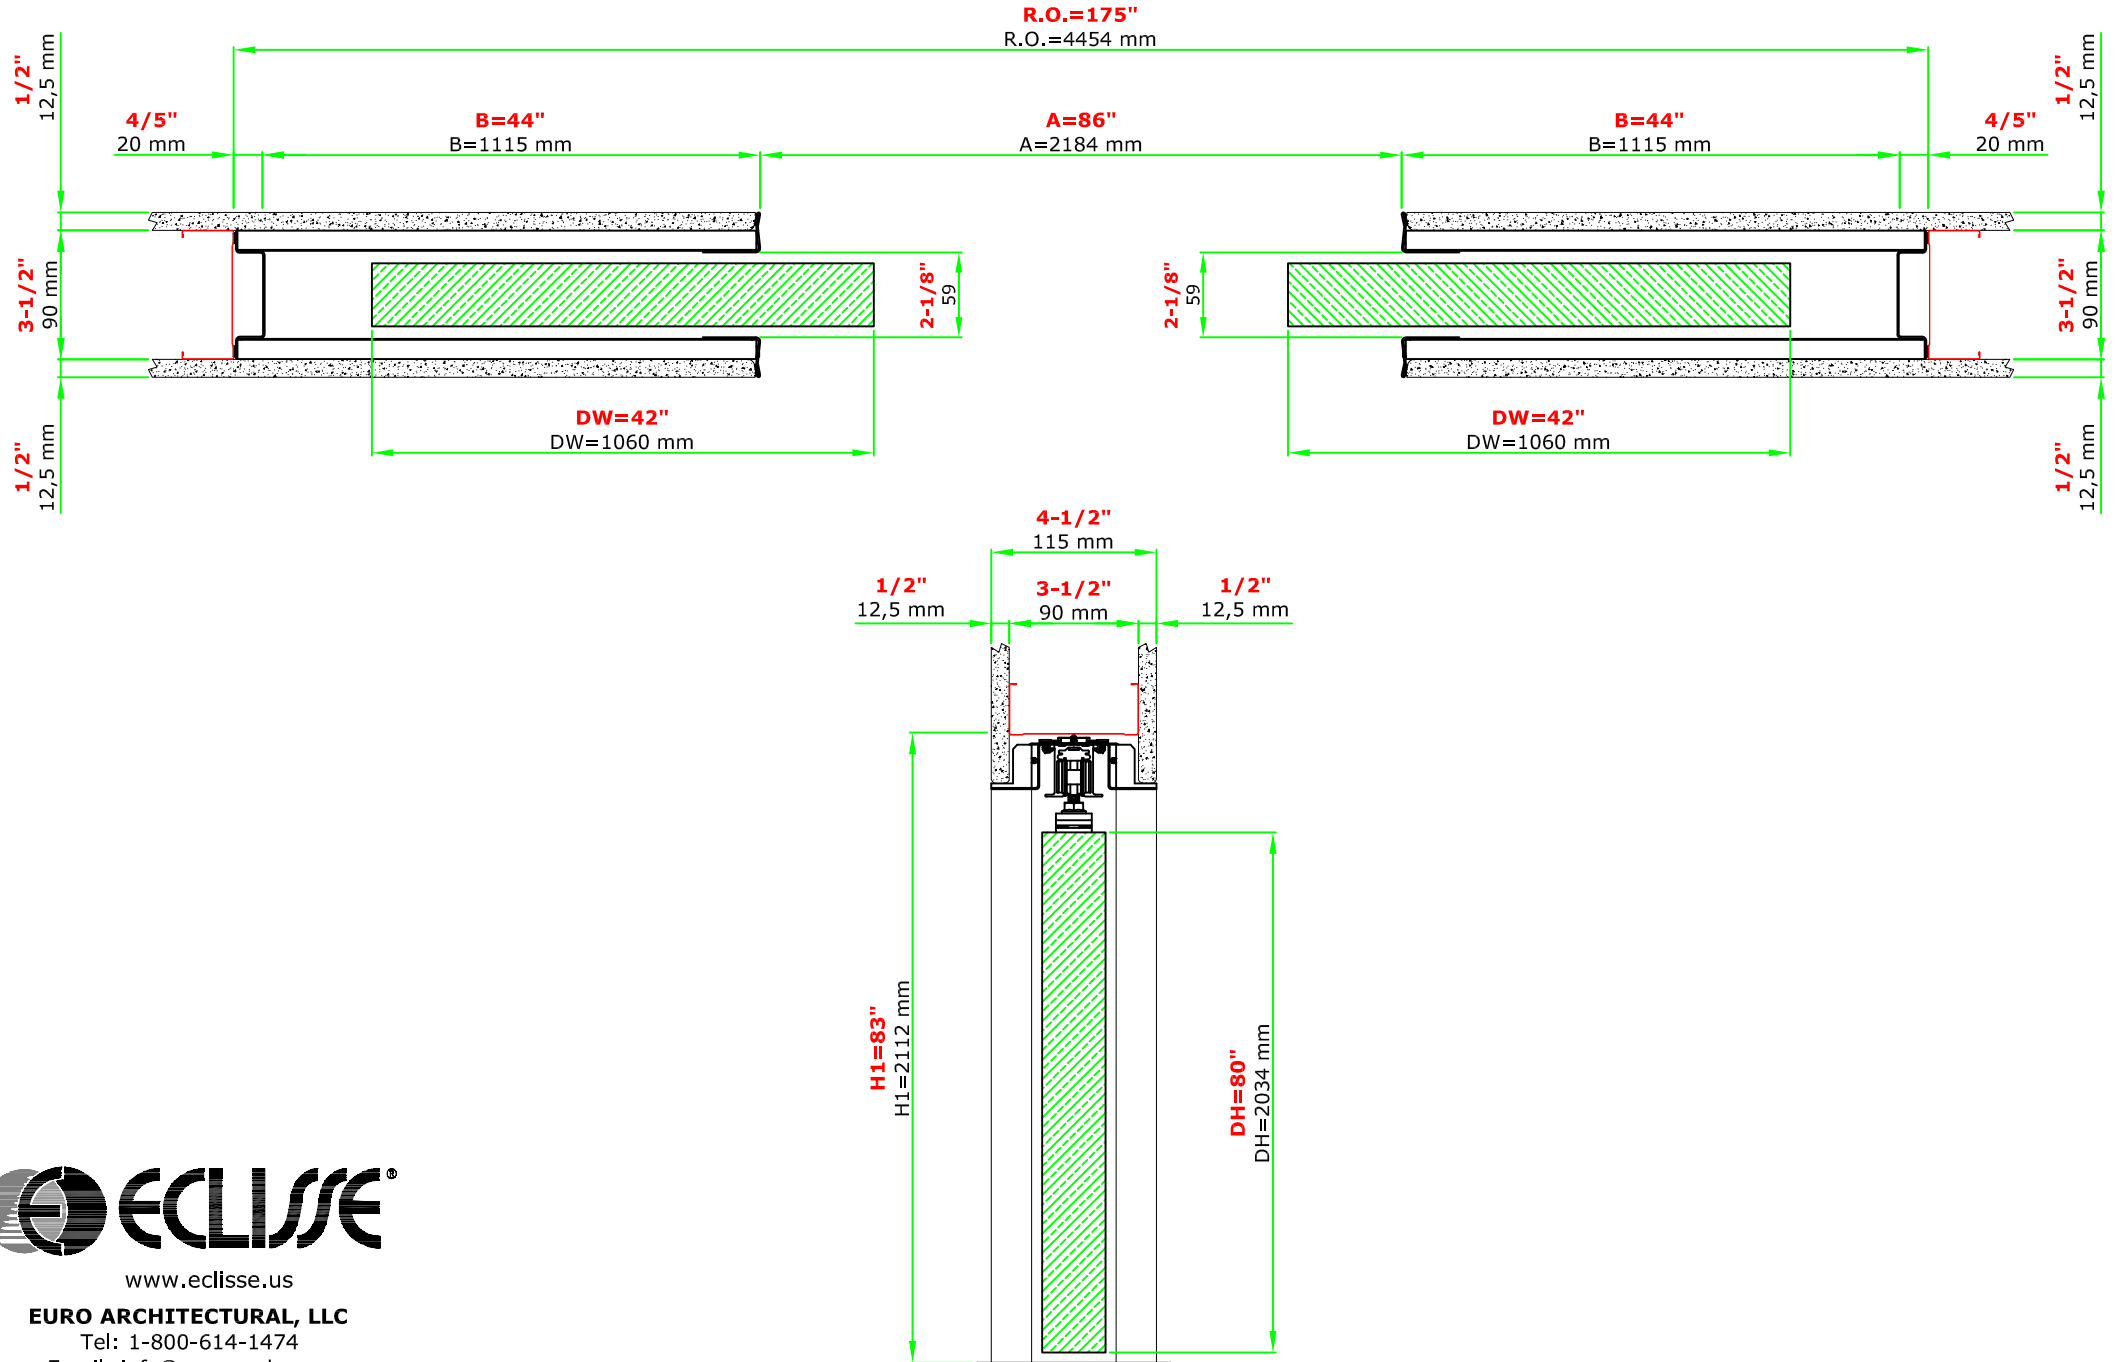

[www.eclisse.us](http://www.eclisse.us)

**EURO ARCHITECTURAL, LLC**

Tel: 1-800-614-1474

Email: [info@euro-arch.com](mailto:info@euro-arch.com)