


UNILATERAL

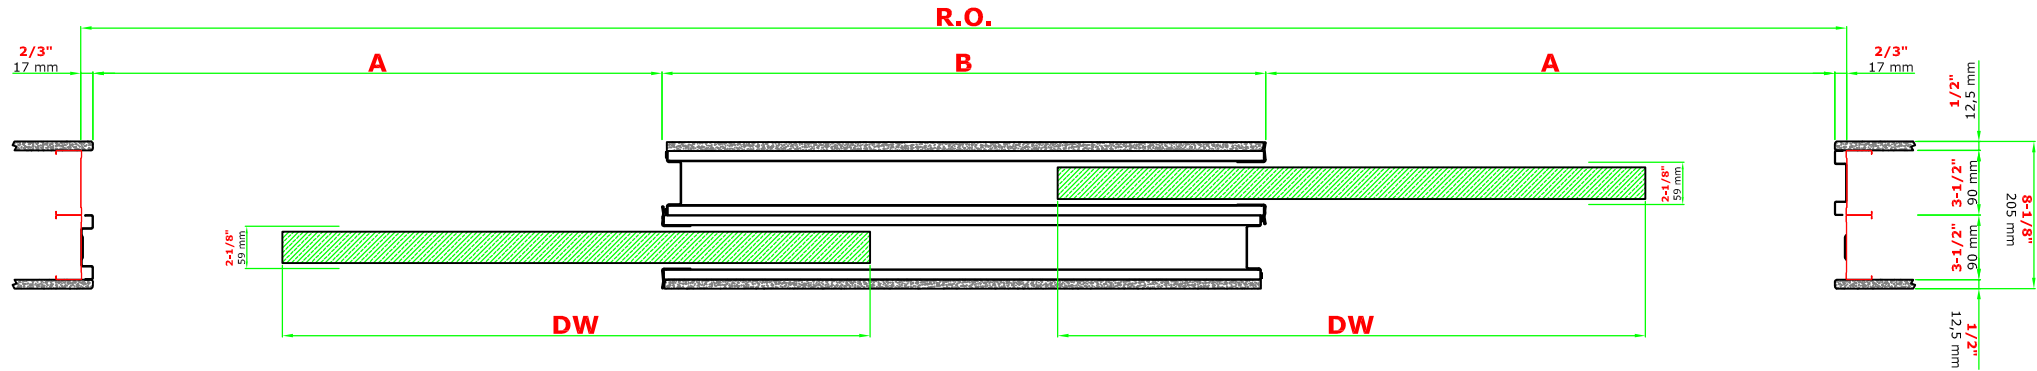

mm				
DW	STUDWORK	A	B	R.O.
610	89 (90) + 89 (90)	643	645	1965
660	89 (90) + 89 (90)	693	745	2165
710	89 (90) + 89 (90)	743	745	2265
760	89 (90) + 89 (90)	793	845	2465
810	89 (90) + 89 (90)	843	845	2565
860	89 (90) + 89 (90)	893	945	2765
910	89 (90) + 89 (90)	943	945	2865
1060	89 (90) + 89 (90)	1093	1145	3365

"				
DW	STUDWORK	A	B	R.O.
24	3-1/2 (2x4) + 3-1/2 (2x4)	25	25	76-1/2
26	3-1/2 (2x4) + 3-1/2 (2x4)	27	29	84-1/2
28	3-1/2 (2x4) + 3-1/2 (2x4)	29	29	88-1/2
30	3-1/2 (2x4) + 3-1/2 (2x4)	31	33	96-1/2
32	3-1/2 (2x4) + 3-1/2 (2x4)	33	33	100-1/2
34	3-1/2 (2x4) + 3-1/2 (2x4)	35	37	108-1/2
36	3-1/2 (2x4) + 3-1/2 (2x4)	37	37	112-1/2
42	3-1/2 (2x4) + 3-1/2 (2x4)	43	45	132-1/2



www.eclisse.us

EURO ARCHITECTURAL, LLC

Tel: 1-800-614-1474

Email: info@euro-arch.com